

ADDENDUM NO. 1

**ALLEGAN COUNTY ROAD COMMISSION
Lakeshore Drive Rehabilitation
PH 3563 – Ganges Township**

March 15, 2021

Addendum No. 1 to the Proposal and Specifications for County Primary Road System Project No. PH 3563 – Lakeshore Drive Rehabilitation Project for the Allegan County Road Commission, as prepared by the Allegan County Road Commission for the March 17, 2021 bid letting. The purpose of this addendum is to revise an error on the plans where a fence was to be relocated by owner. The fence will be relocated by the contractor and paid as Station Grading, LS. See next page for corrected plan sheet.

The Contractor hereby acknowledges receipt of this Addendum No. 1 and shall include a signed copy with his bid.


Contractor: _____

By: _____

Printed Name: _____

Title: _____

Date: _____

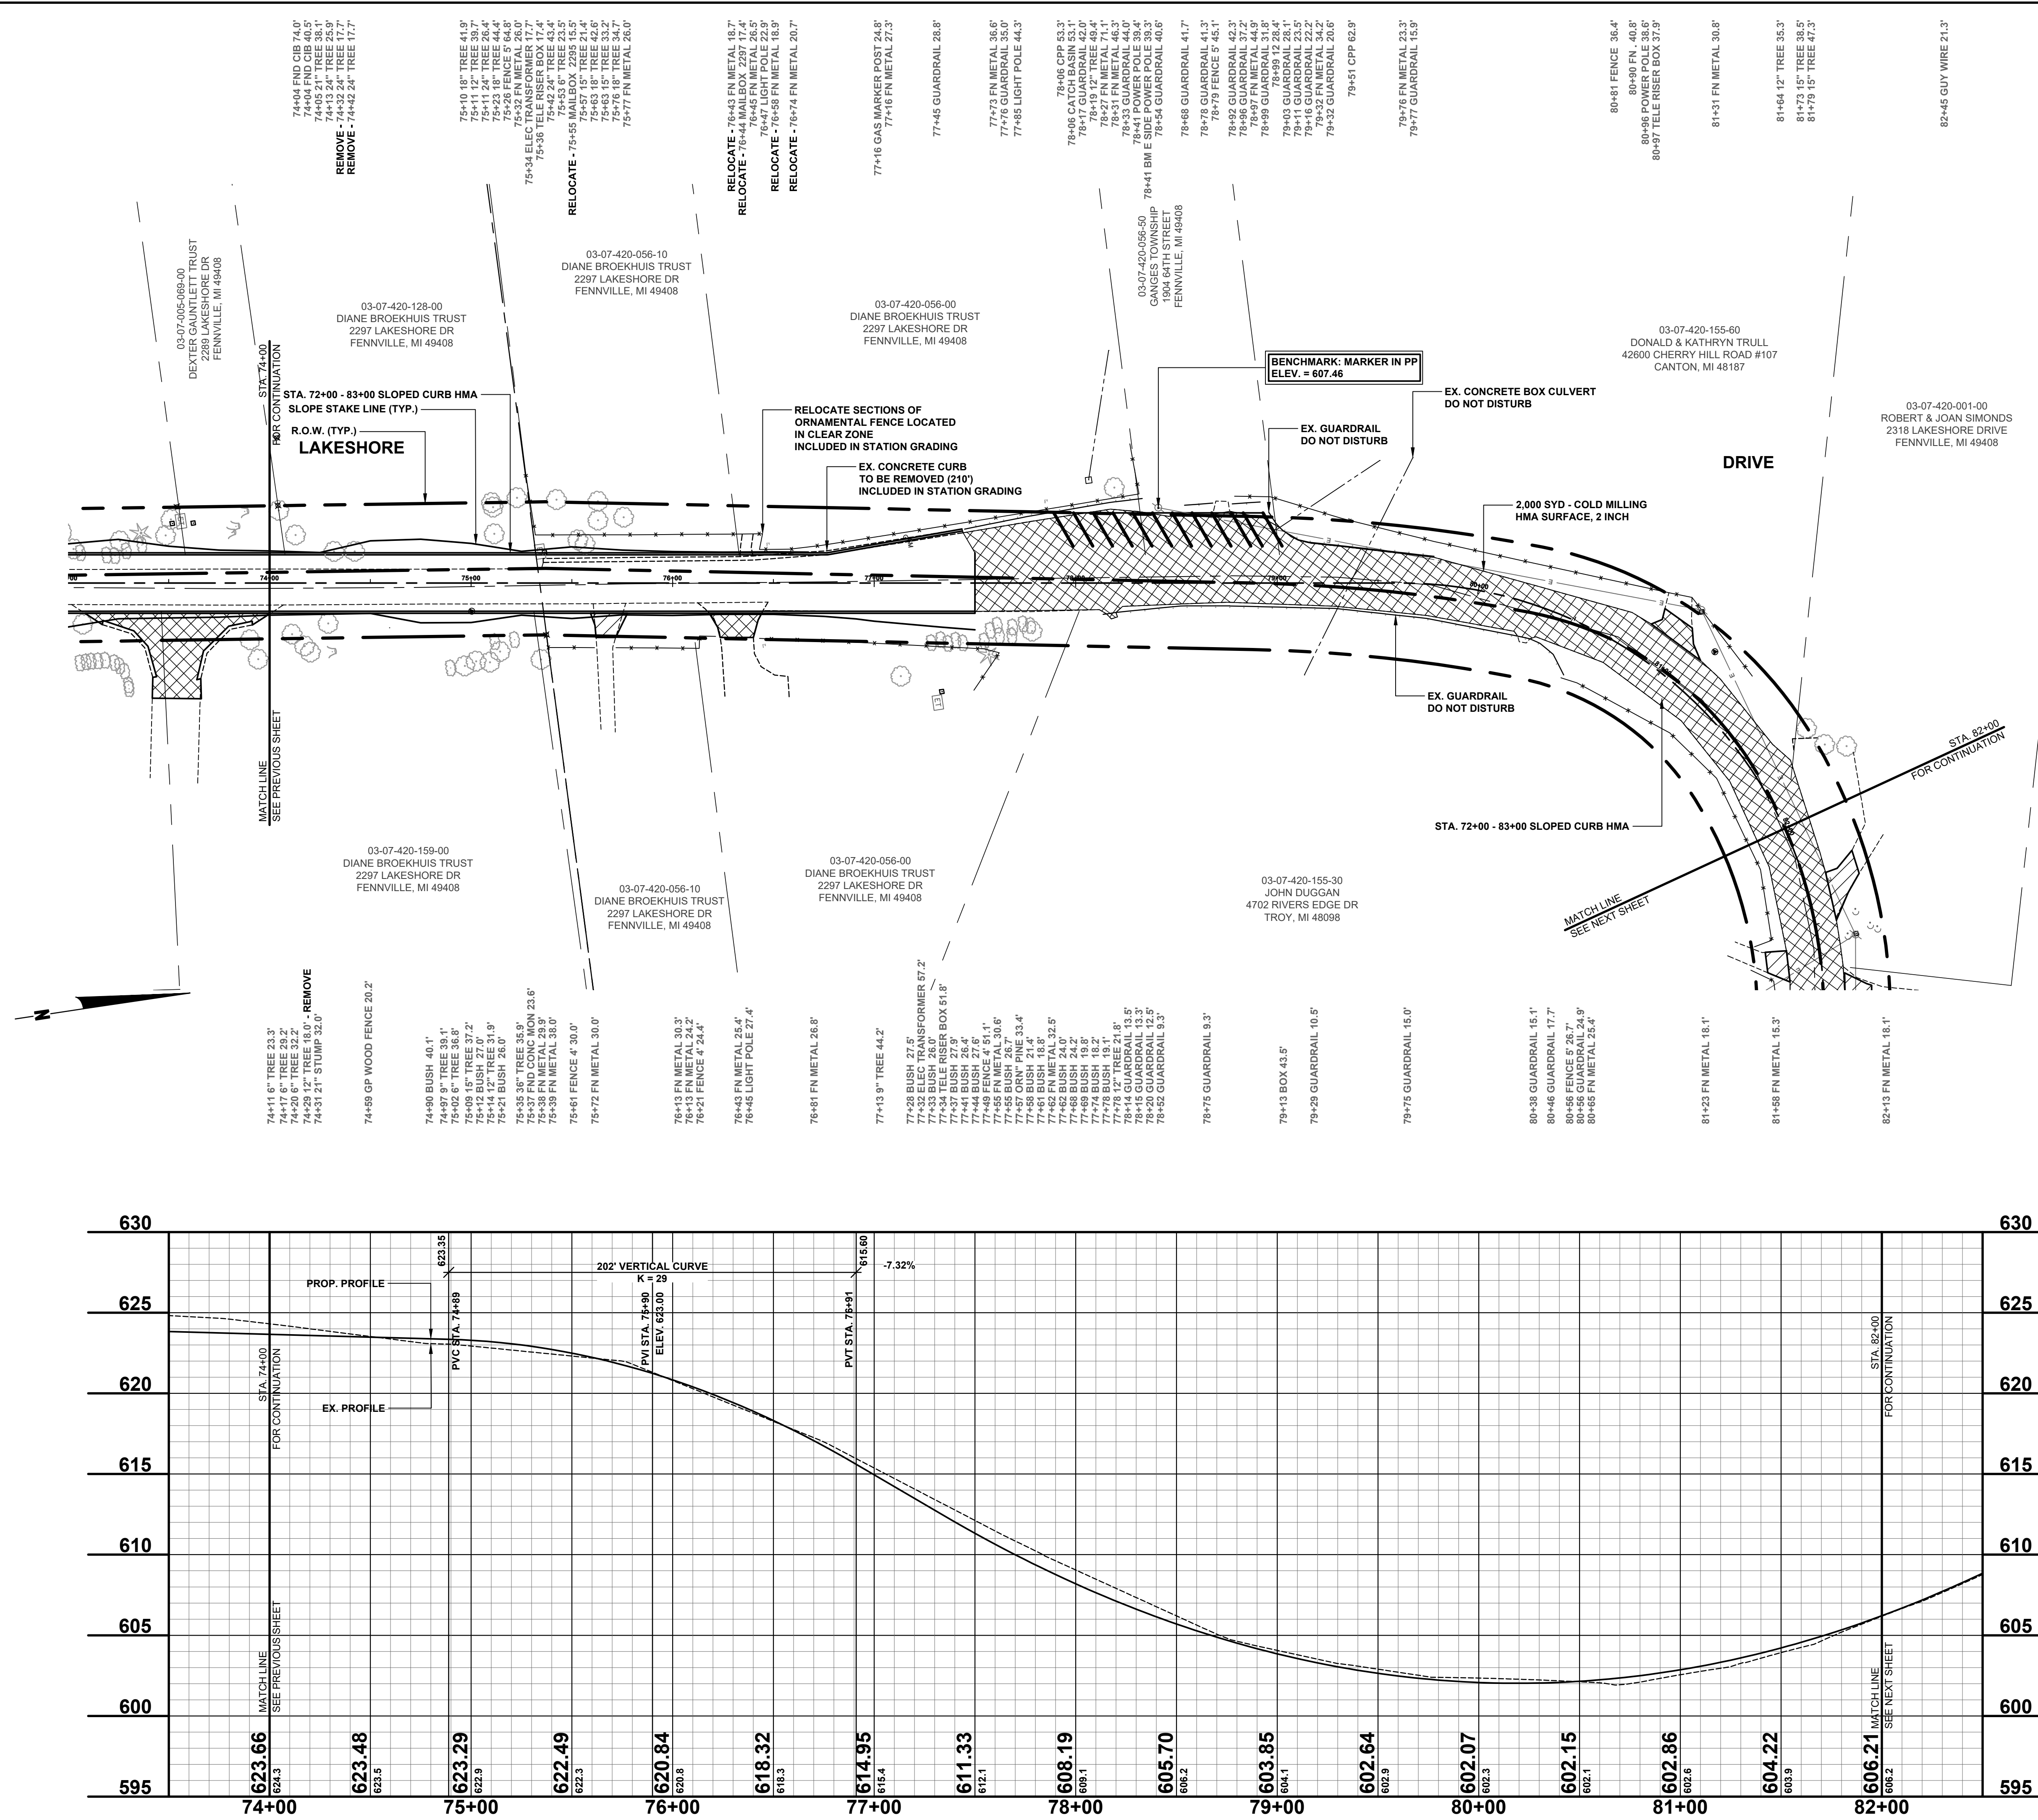

REVISIONS

1	ORN. FENCE RELOCATE 3-15-21
2	
3	
4	
5	
6	
7	

LEGEND

- REGRADE EXISTING DRIVE AS REQUIRED AND SURFACE WITH APPROACH, CLASS II TO A DEPTH OF 6", AS DIRECTED BY THE ENGINEER IN THE FIELD, PAID FOR AS APPROACH, CL II BY THE TON.
- SAWCUT AND REMOVE EXISTING HMA PAVEMENT, REGRADE EXISTING DRIVE OR APPROACH AS REQUIRED AND SURFACE WITH APPROACH, CL II; 165#/SYD HMA, 4E1 (LEVELING); AND 165#/SYD HMA, 5E1 (TOP).
- SAWCUT AND REMOVE EXISTING CONCRETE PAVEMENT, REGRADE EXISTING DRIVE AS REQUIRED AND SURFACE WITH APPROACH, CL II; 165#/SYD HMA, 4E1 (LEVELING); AND 165#/SYD HMA, 5E1 (TOP).

0 40' 60' 80'

LAKESHORE DRIVE REHABILITATION PROJECT
 GANGES TOWNSHIP - 121ST AVENUE TO M89

Board of County Road Commissioners
Of Allegan County
 1308 LINCOLN ROAD
 ALLEGAN, MICHIGAN 49010-9762
 TELEPHONE (269) 673-2184 www.alleganroads.org FAX (269) 673-5922

PLAN & PROFILE - STA. 74+00 TO STA. 82+00

DRAWN BY: _____
 REVIEWED BY: RPB
 DATE: FEBRUARY, 2021
 SCALE: 1"= 40'H, 5V

PH 3563 9